




**BASEMENT
ELEV. 'A'**

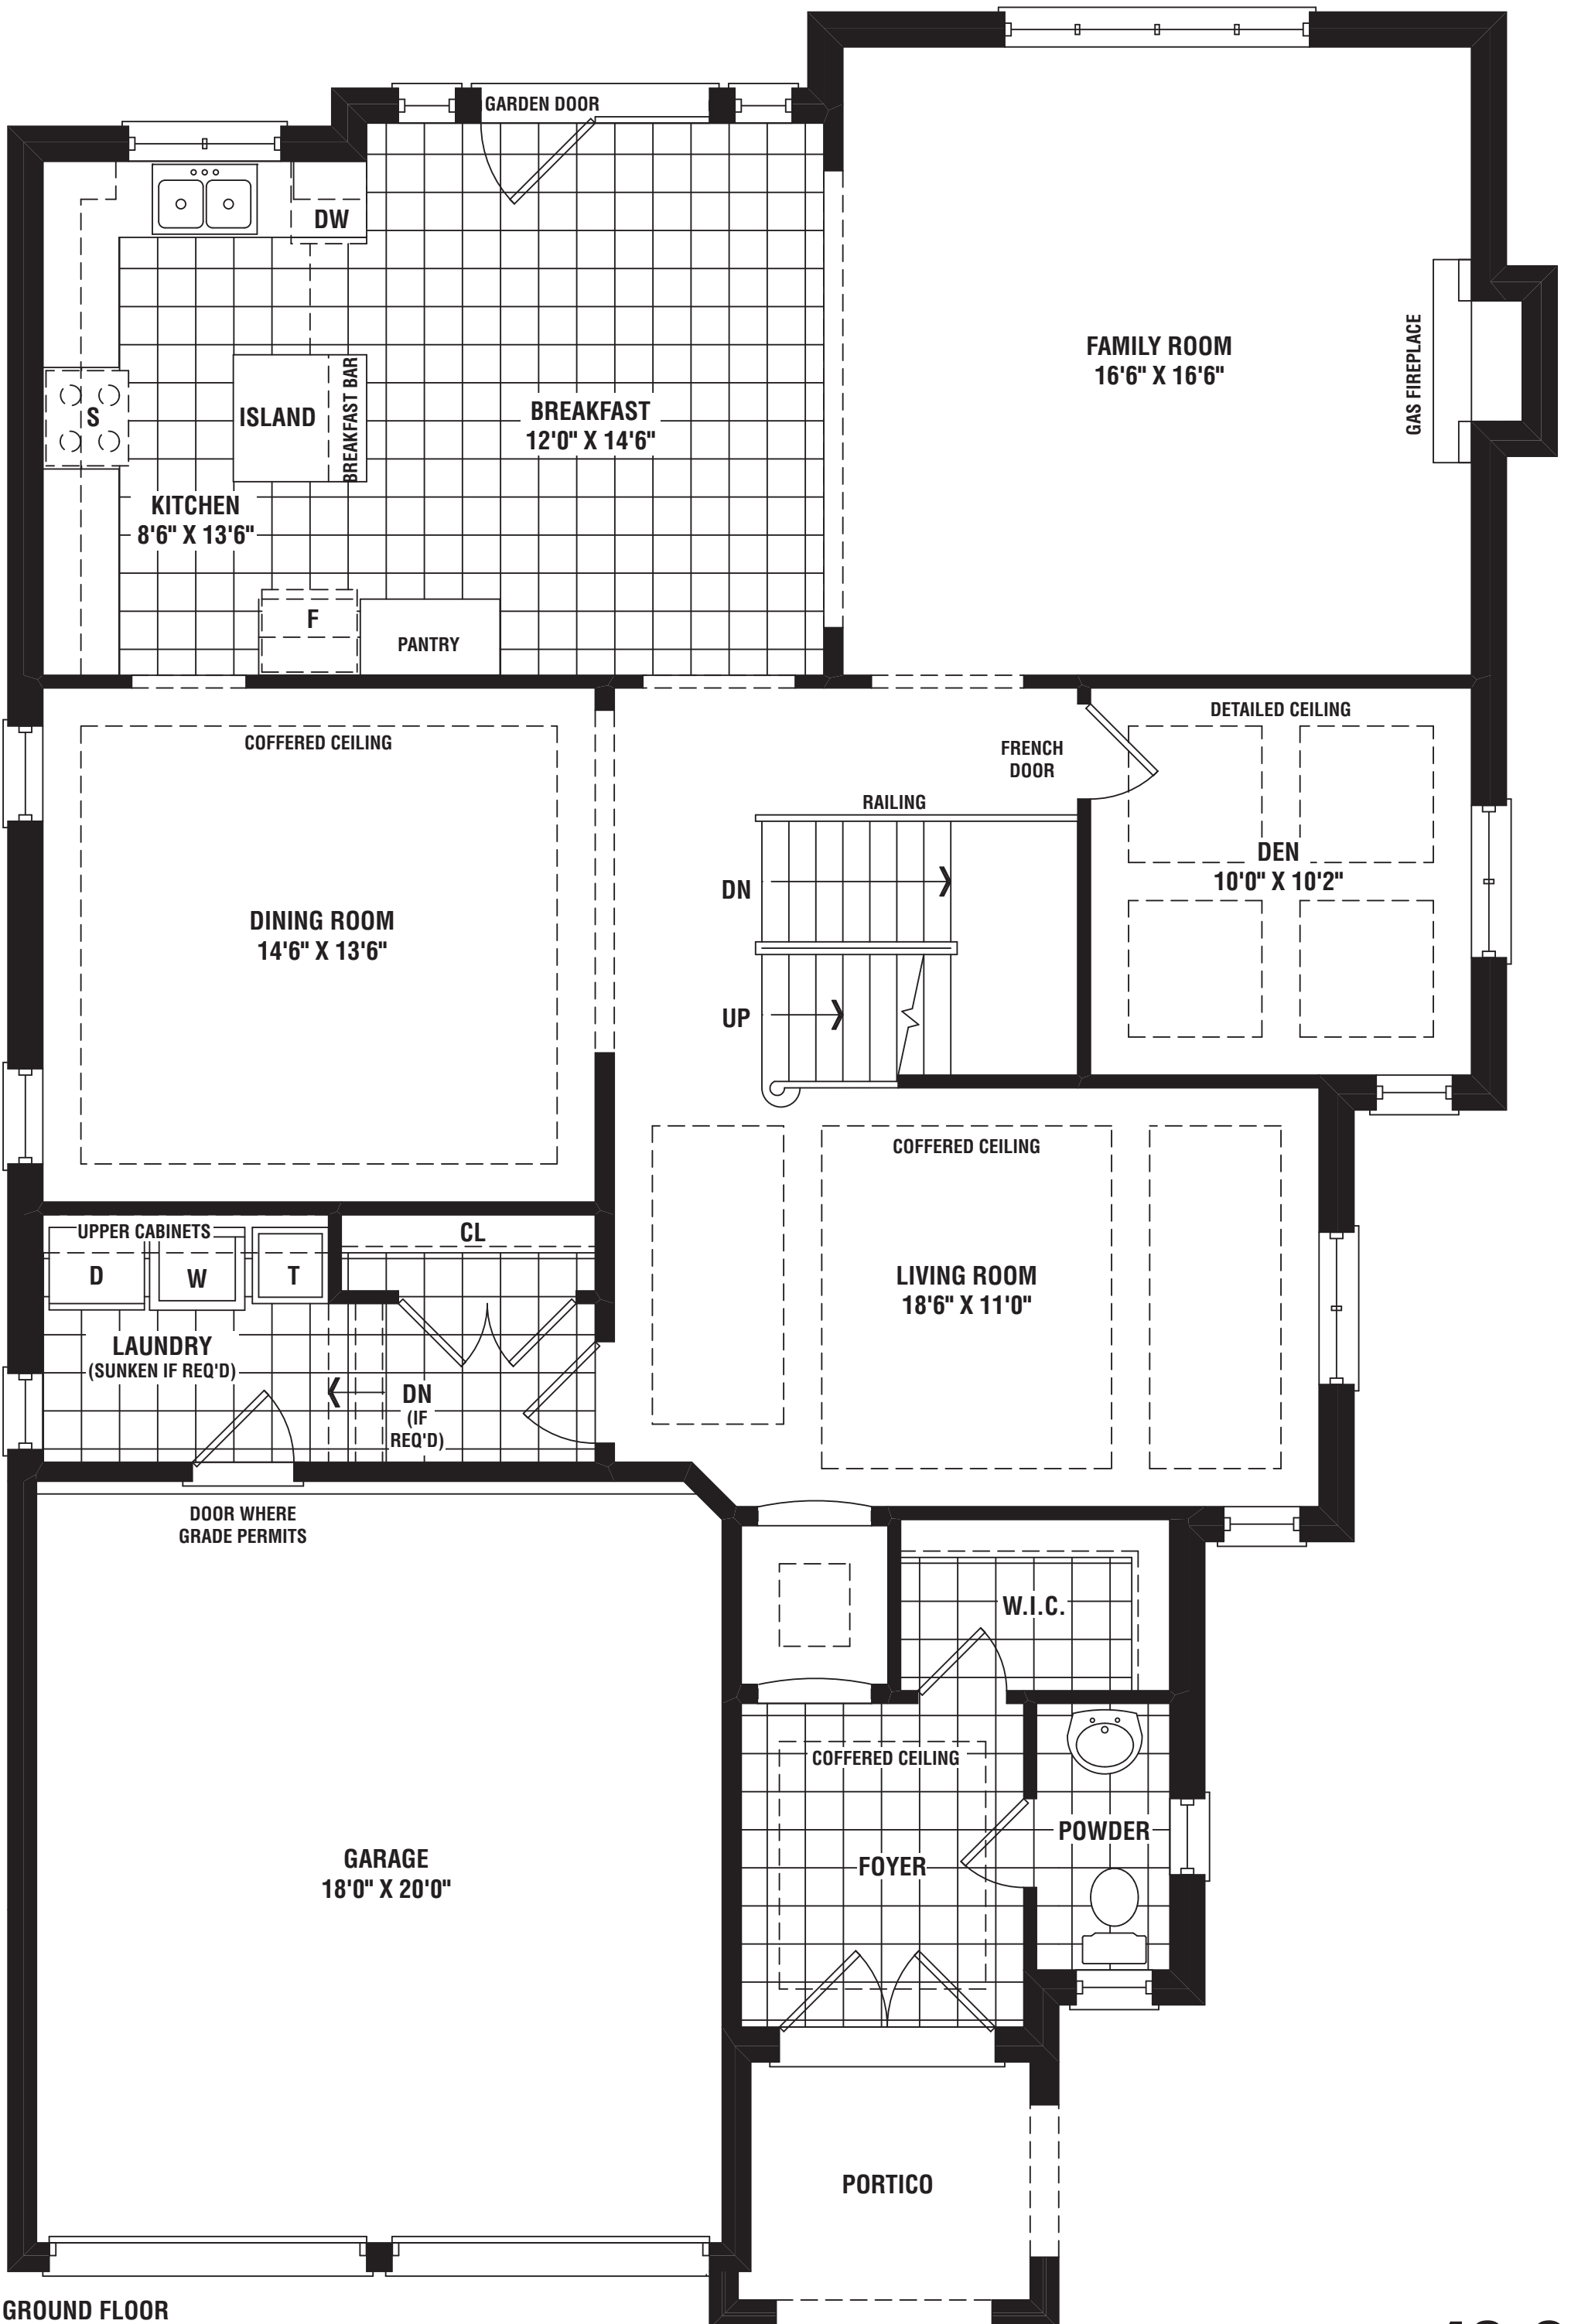


GROUND FLOOR
ELEV. 'A'

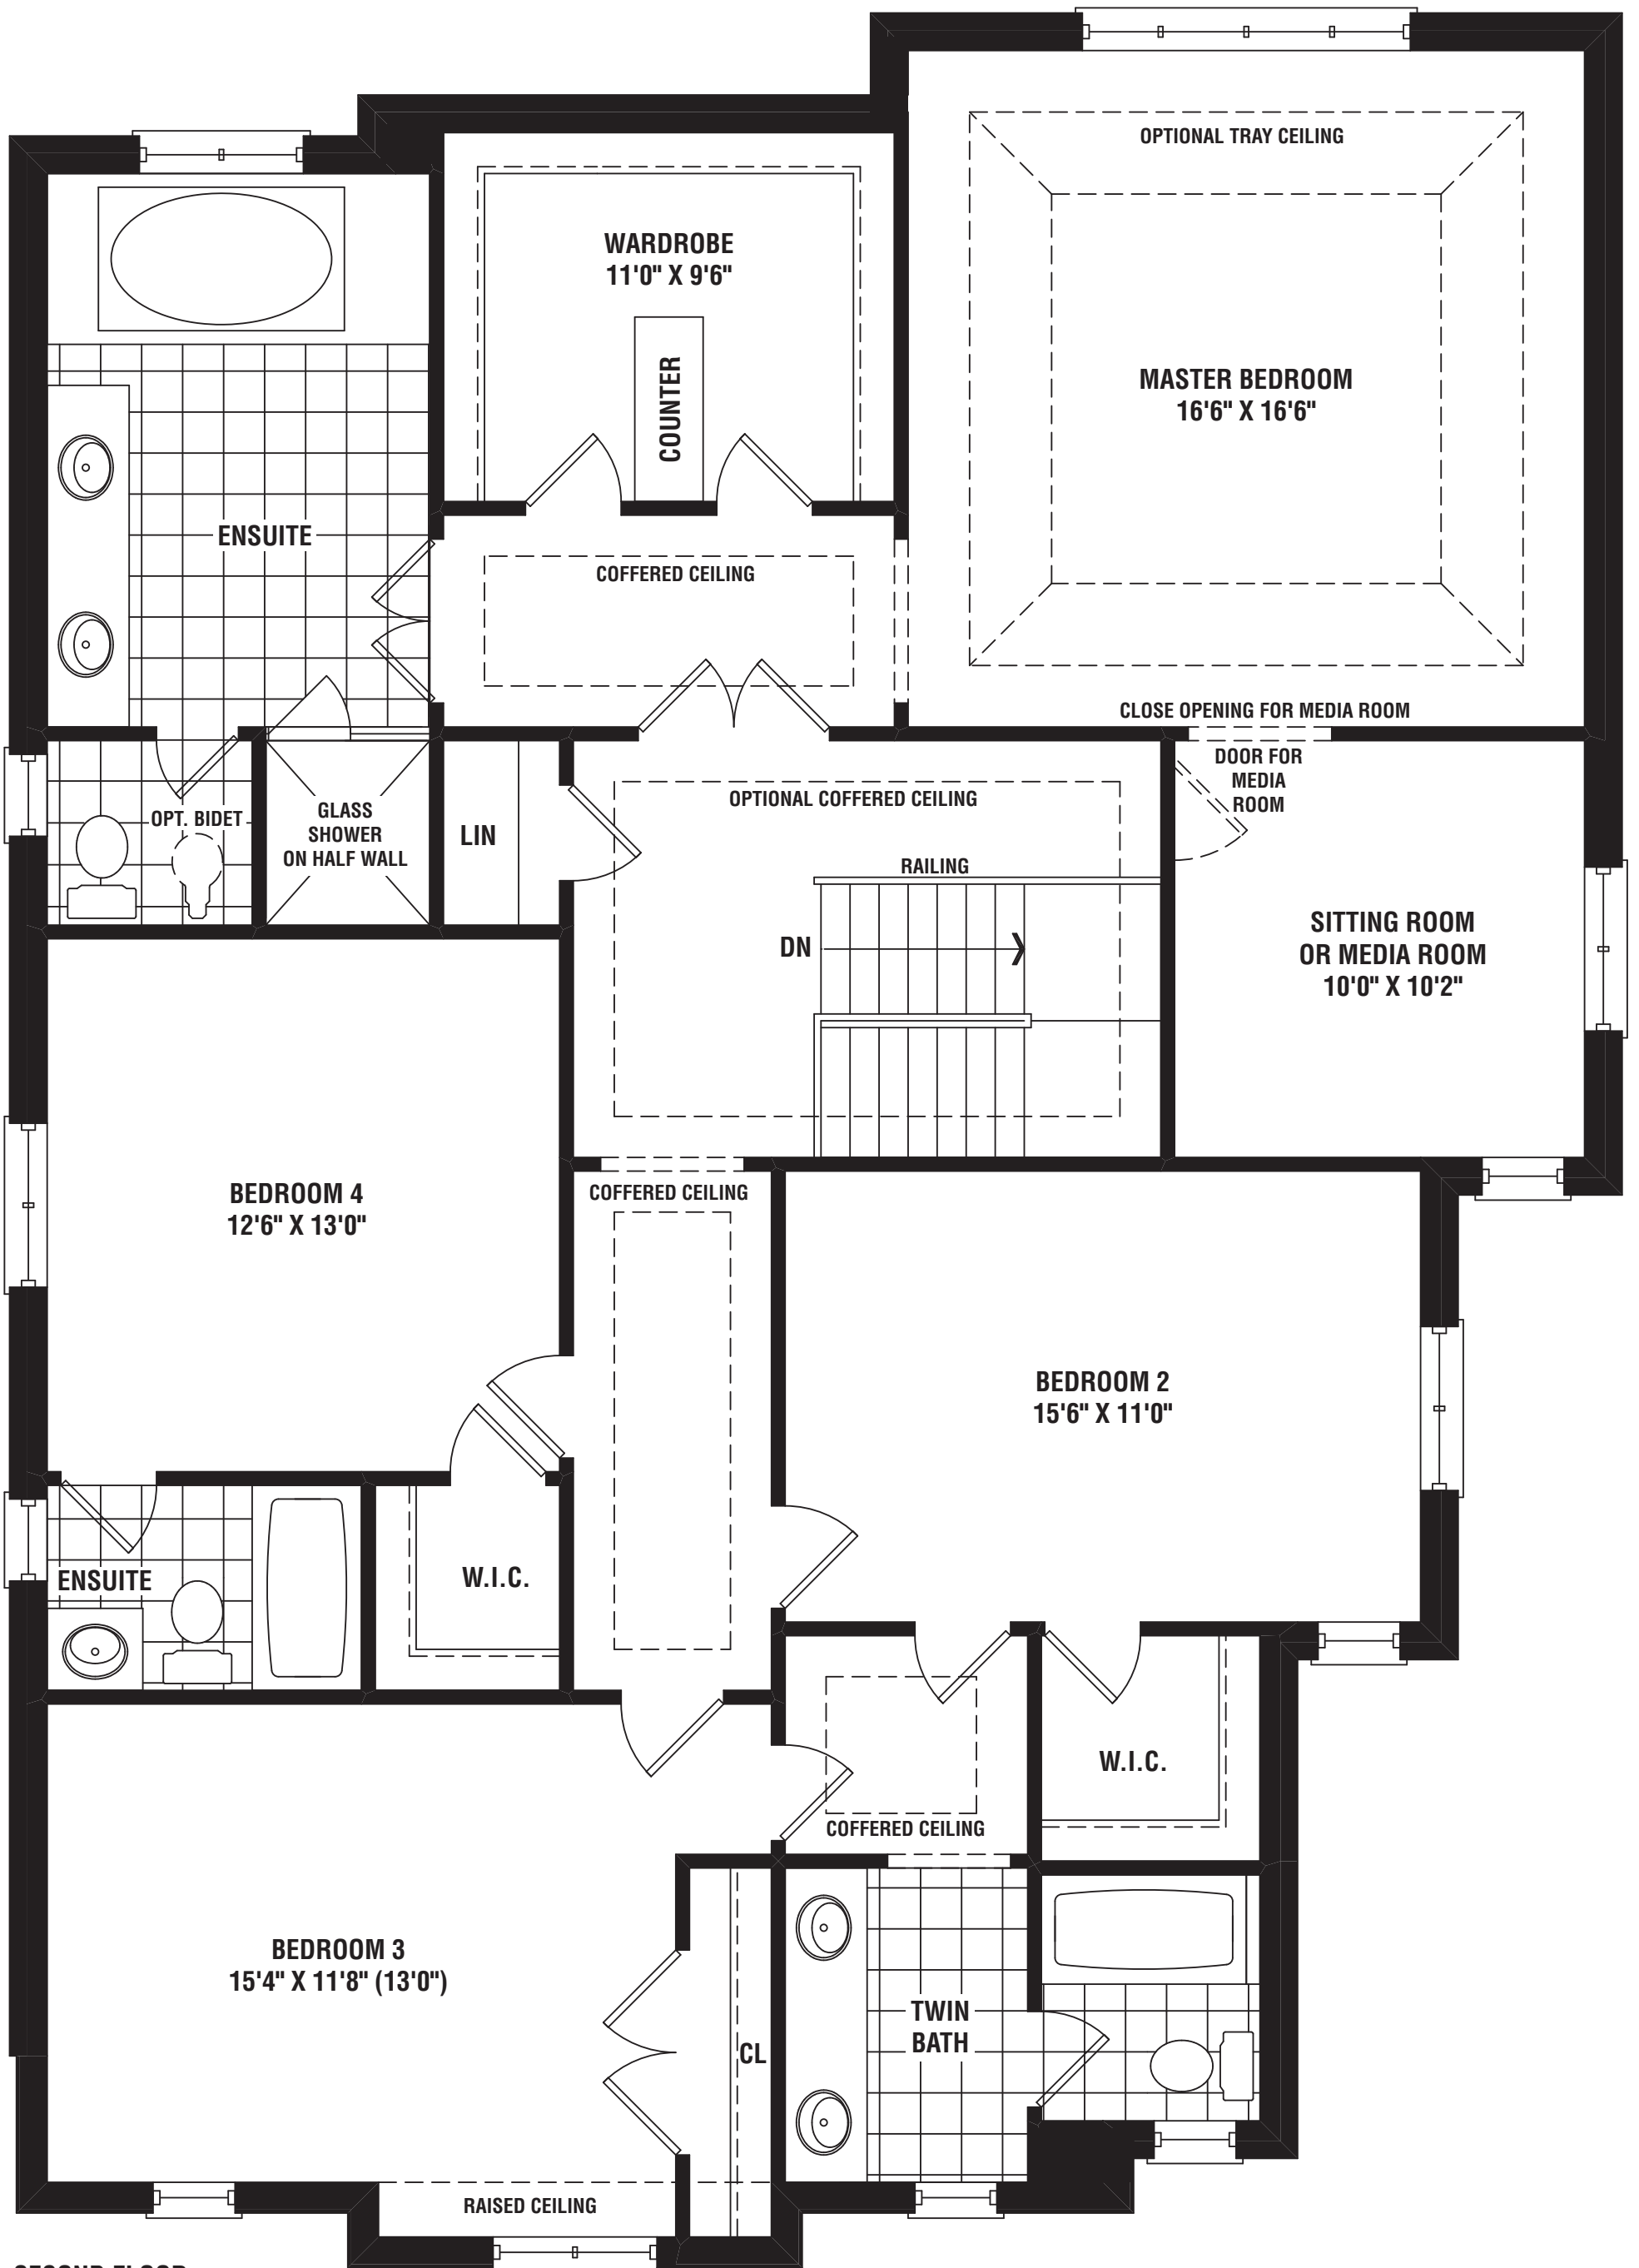


SECOND FLOOR
ELEV. 'A'

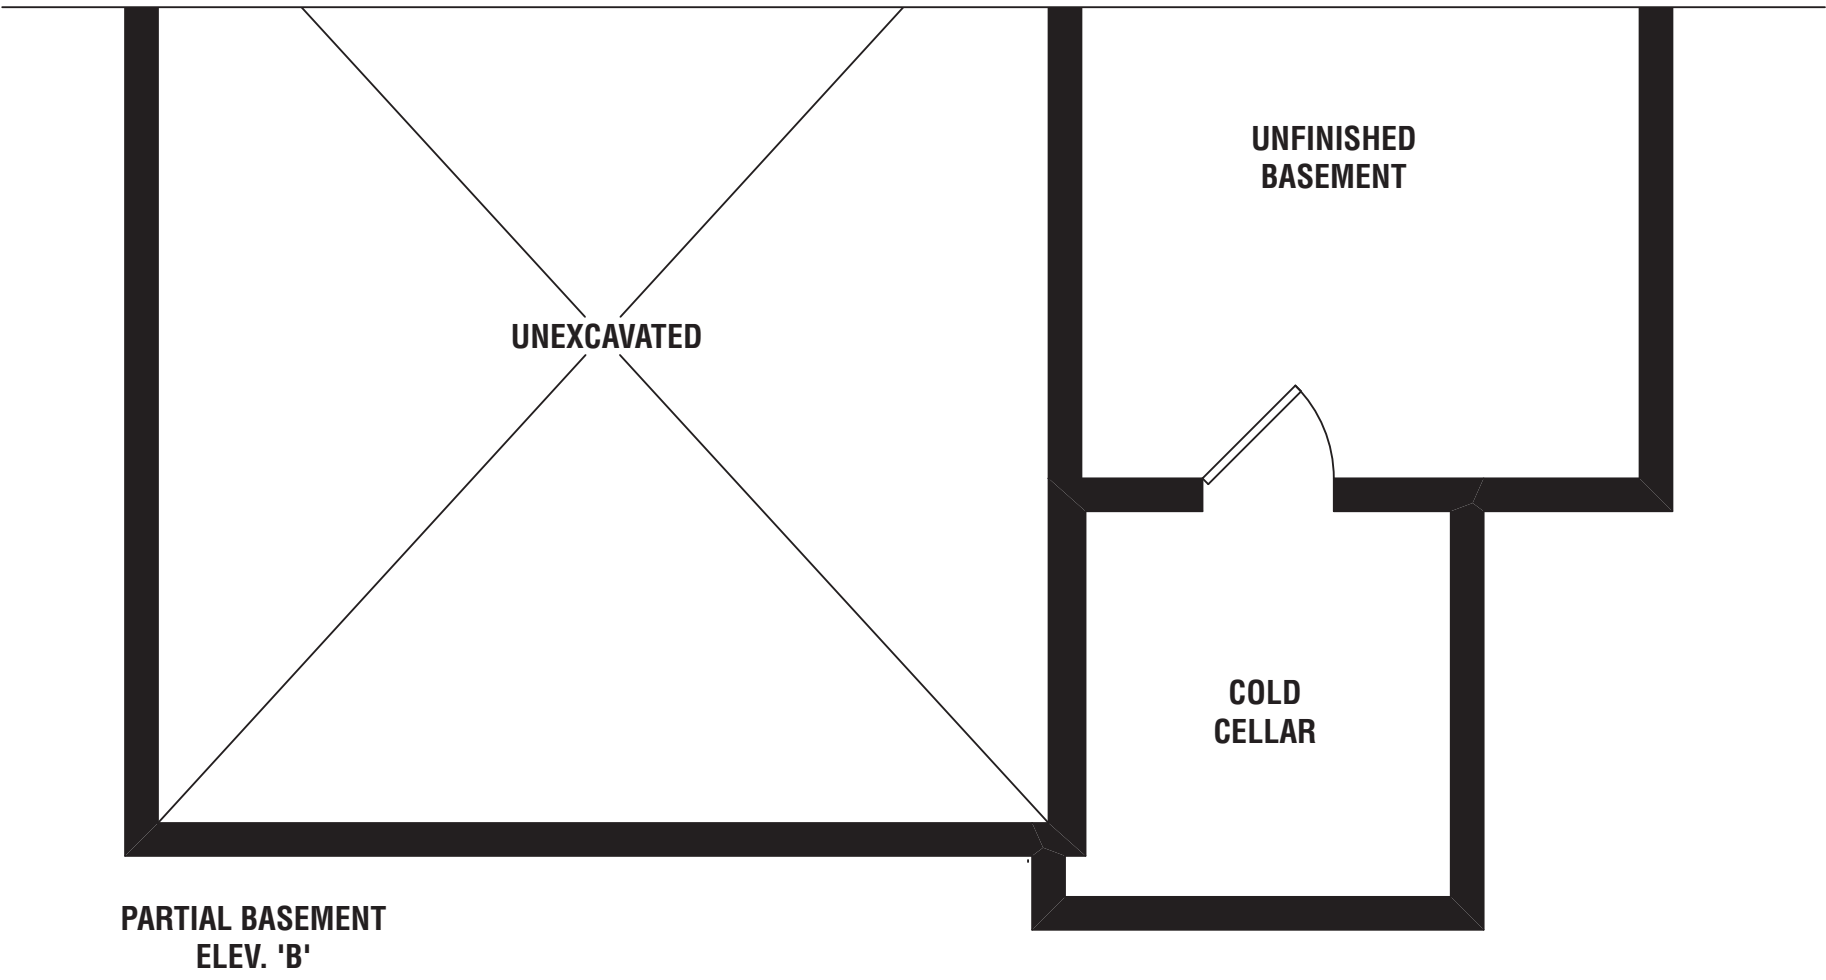

**PARTIAL BASEMENT
ELEV. 'B'**

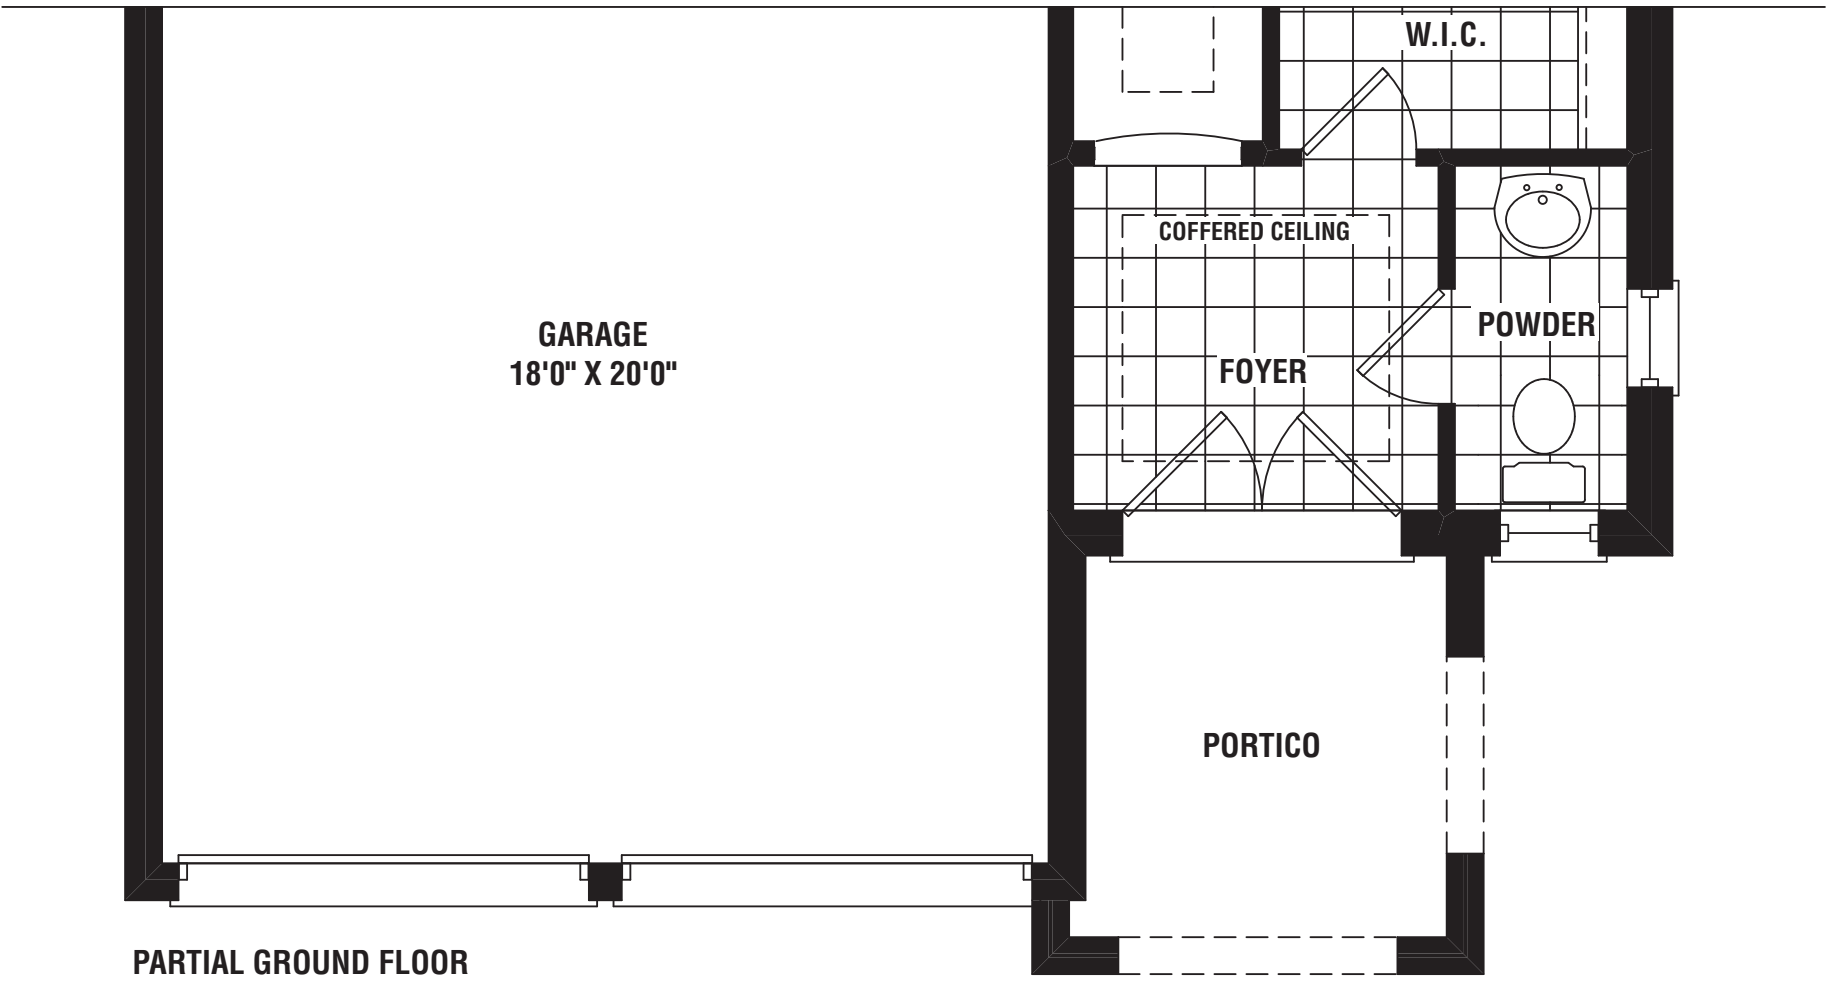

**PARTIAL GROUND FLOOR
ELEV. 'B'**

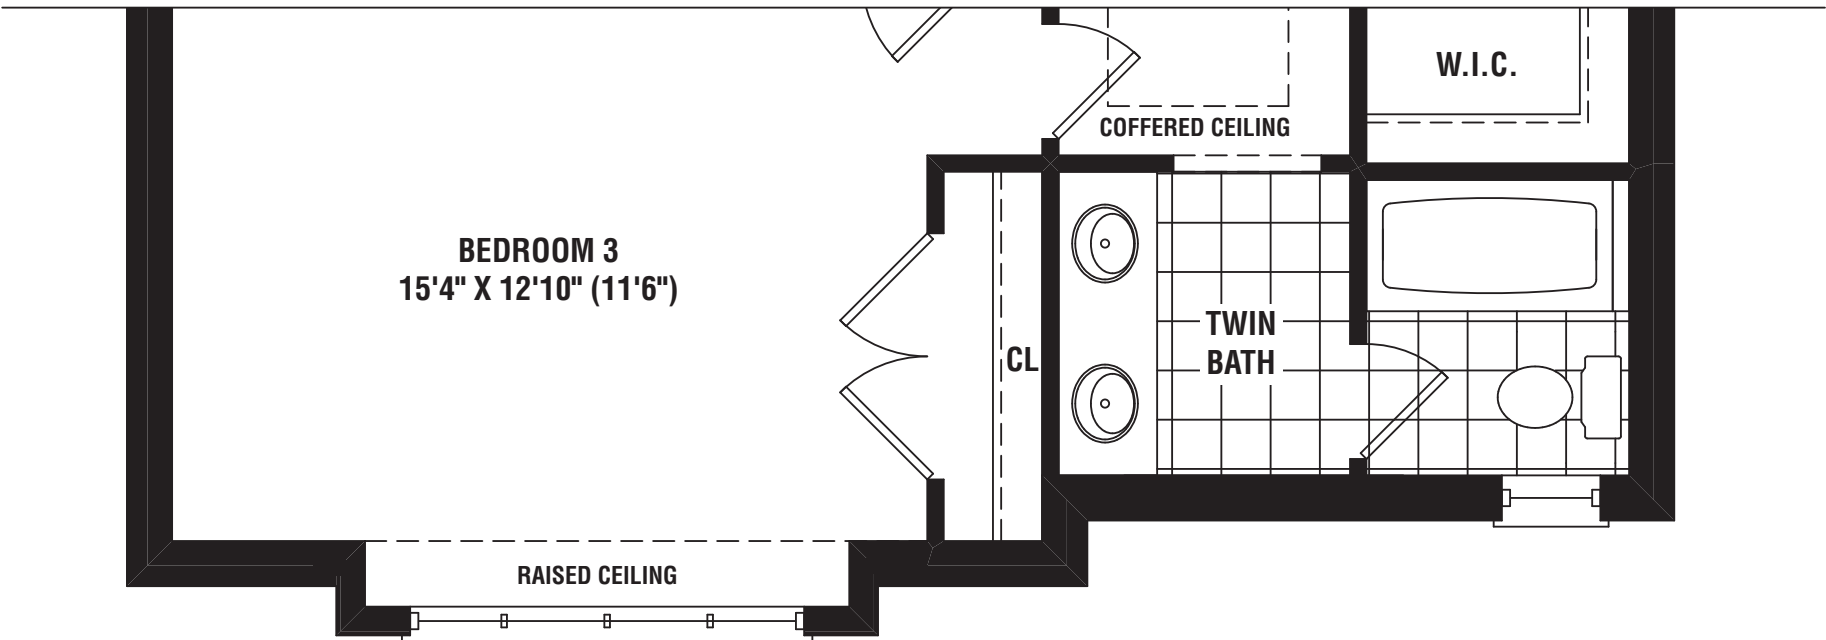

**PARTIAL SECOND FLOOR
ELEV. 'B'**