




PARTIAL BASEMENT.
FL. ELEV. 'B'

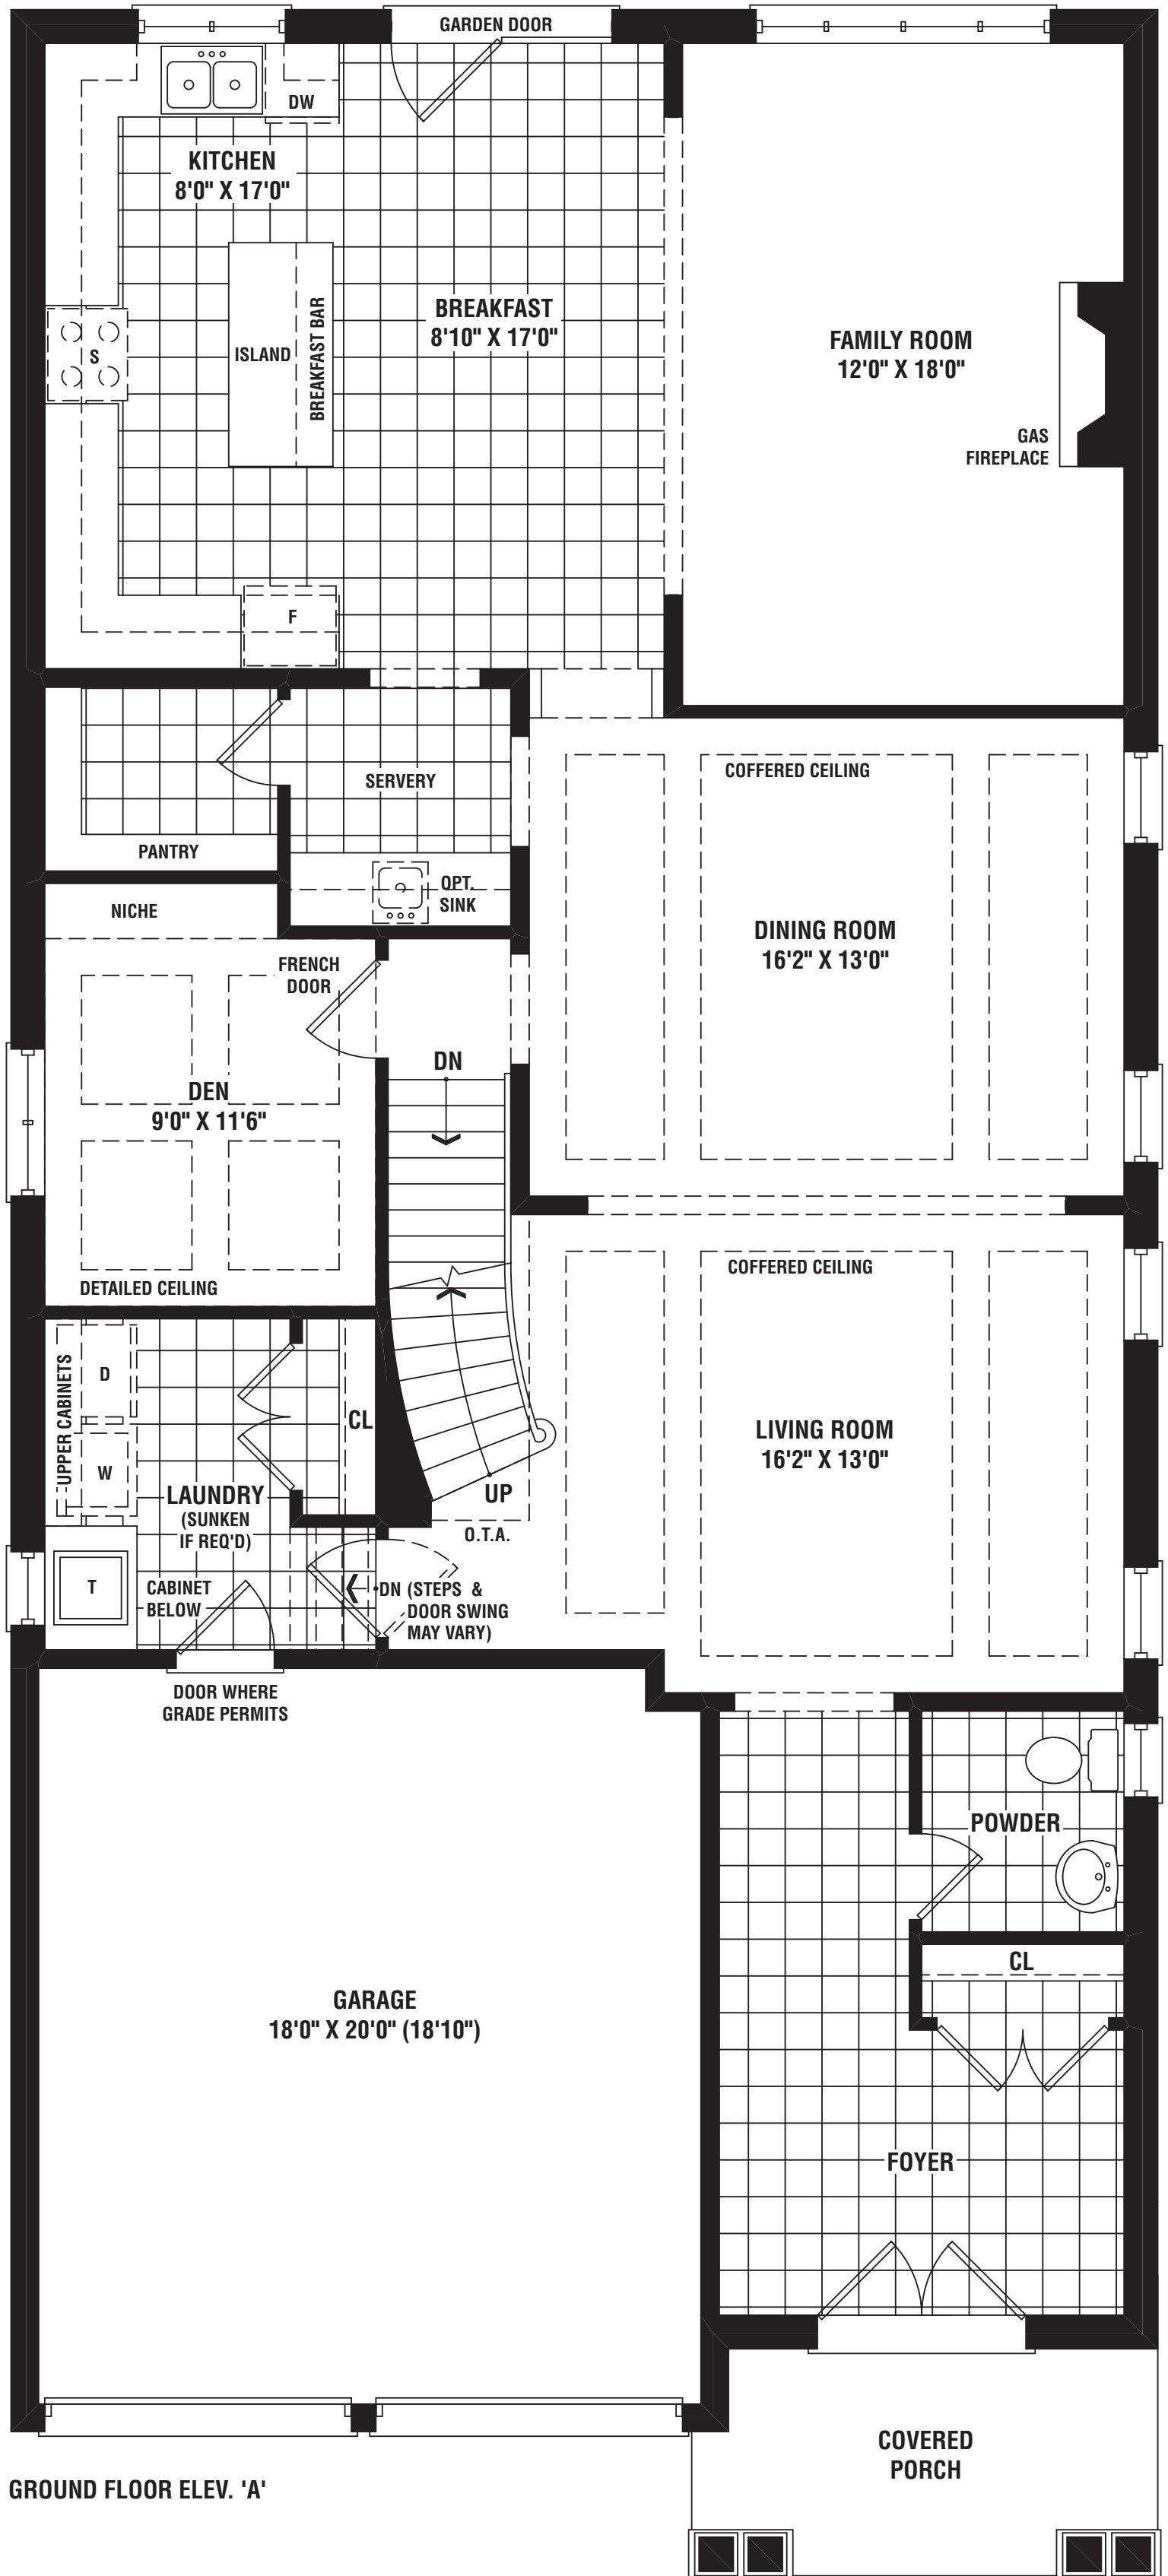


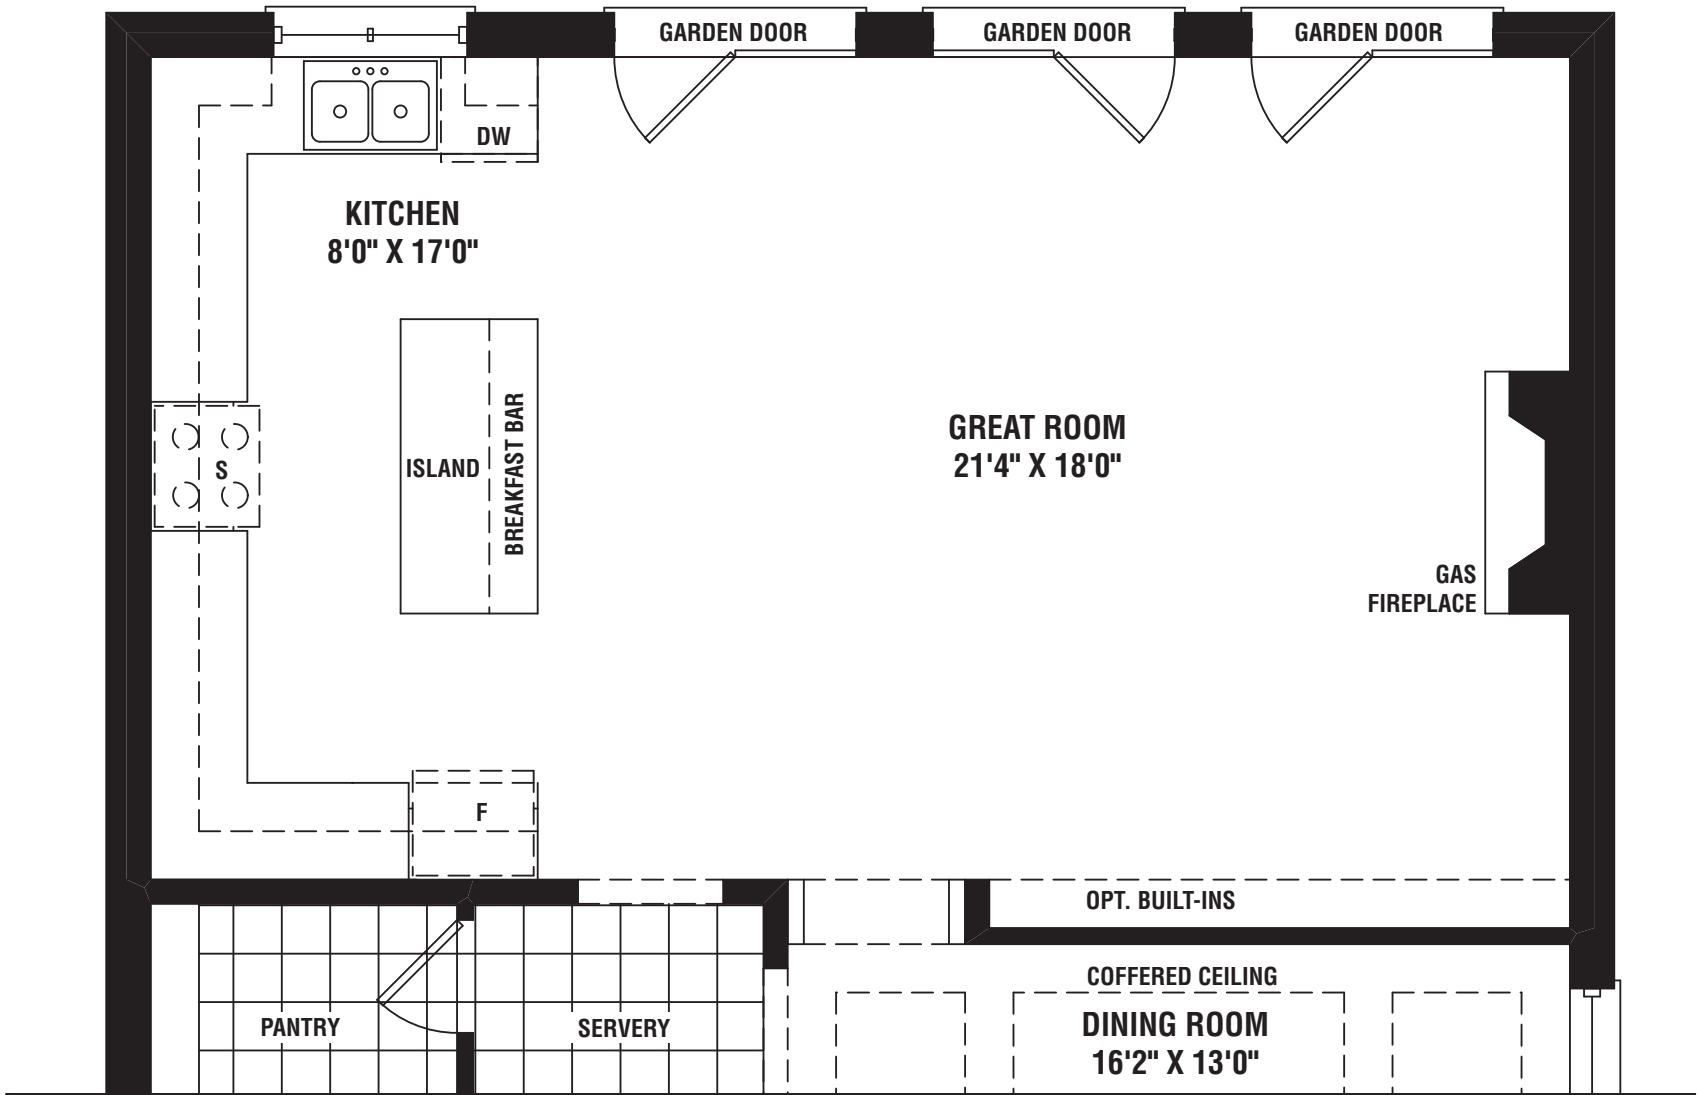


**PARTIAL OPT.
GROUND. FL. ELEV. 'A'**

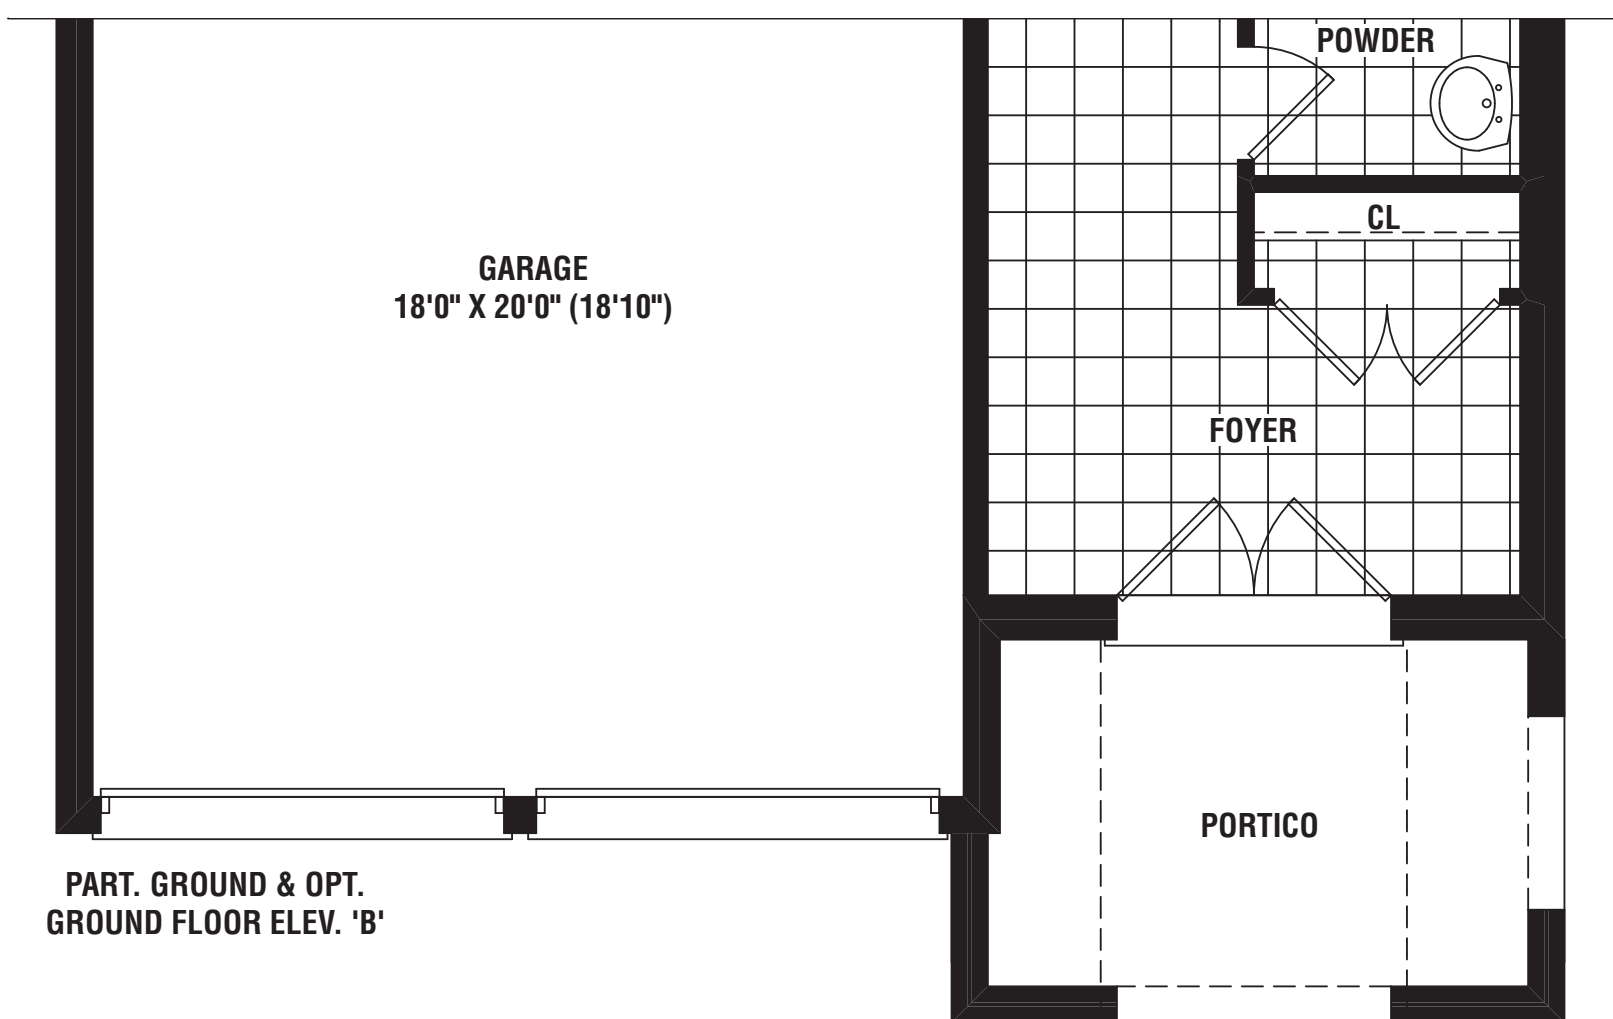

40-3

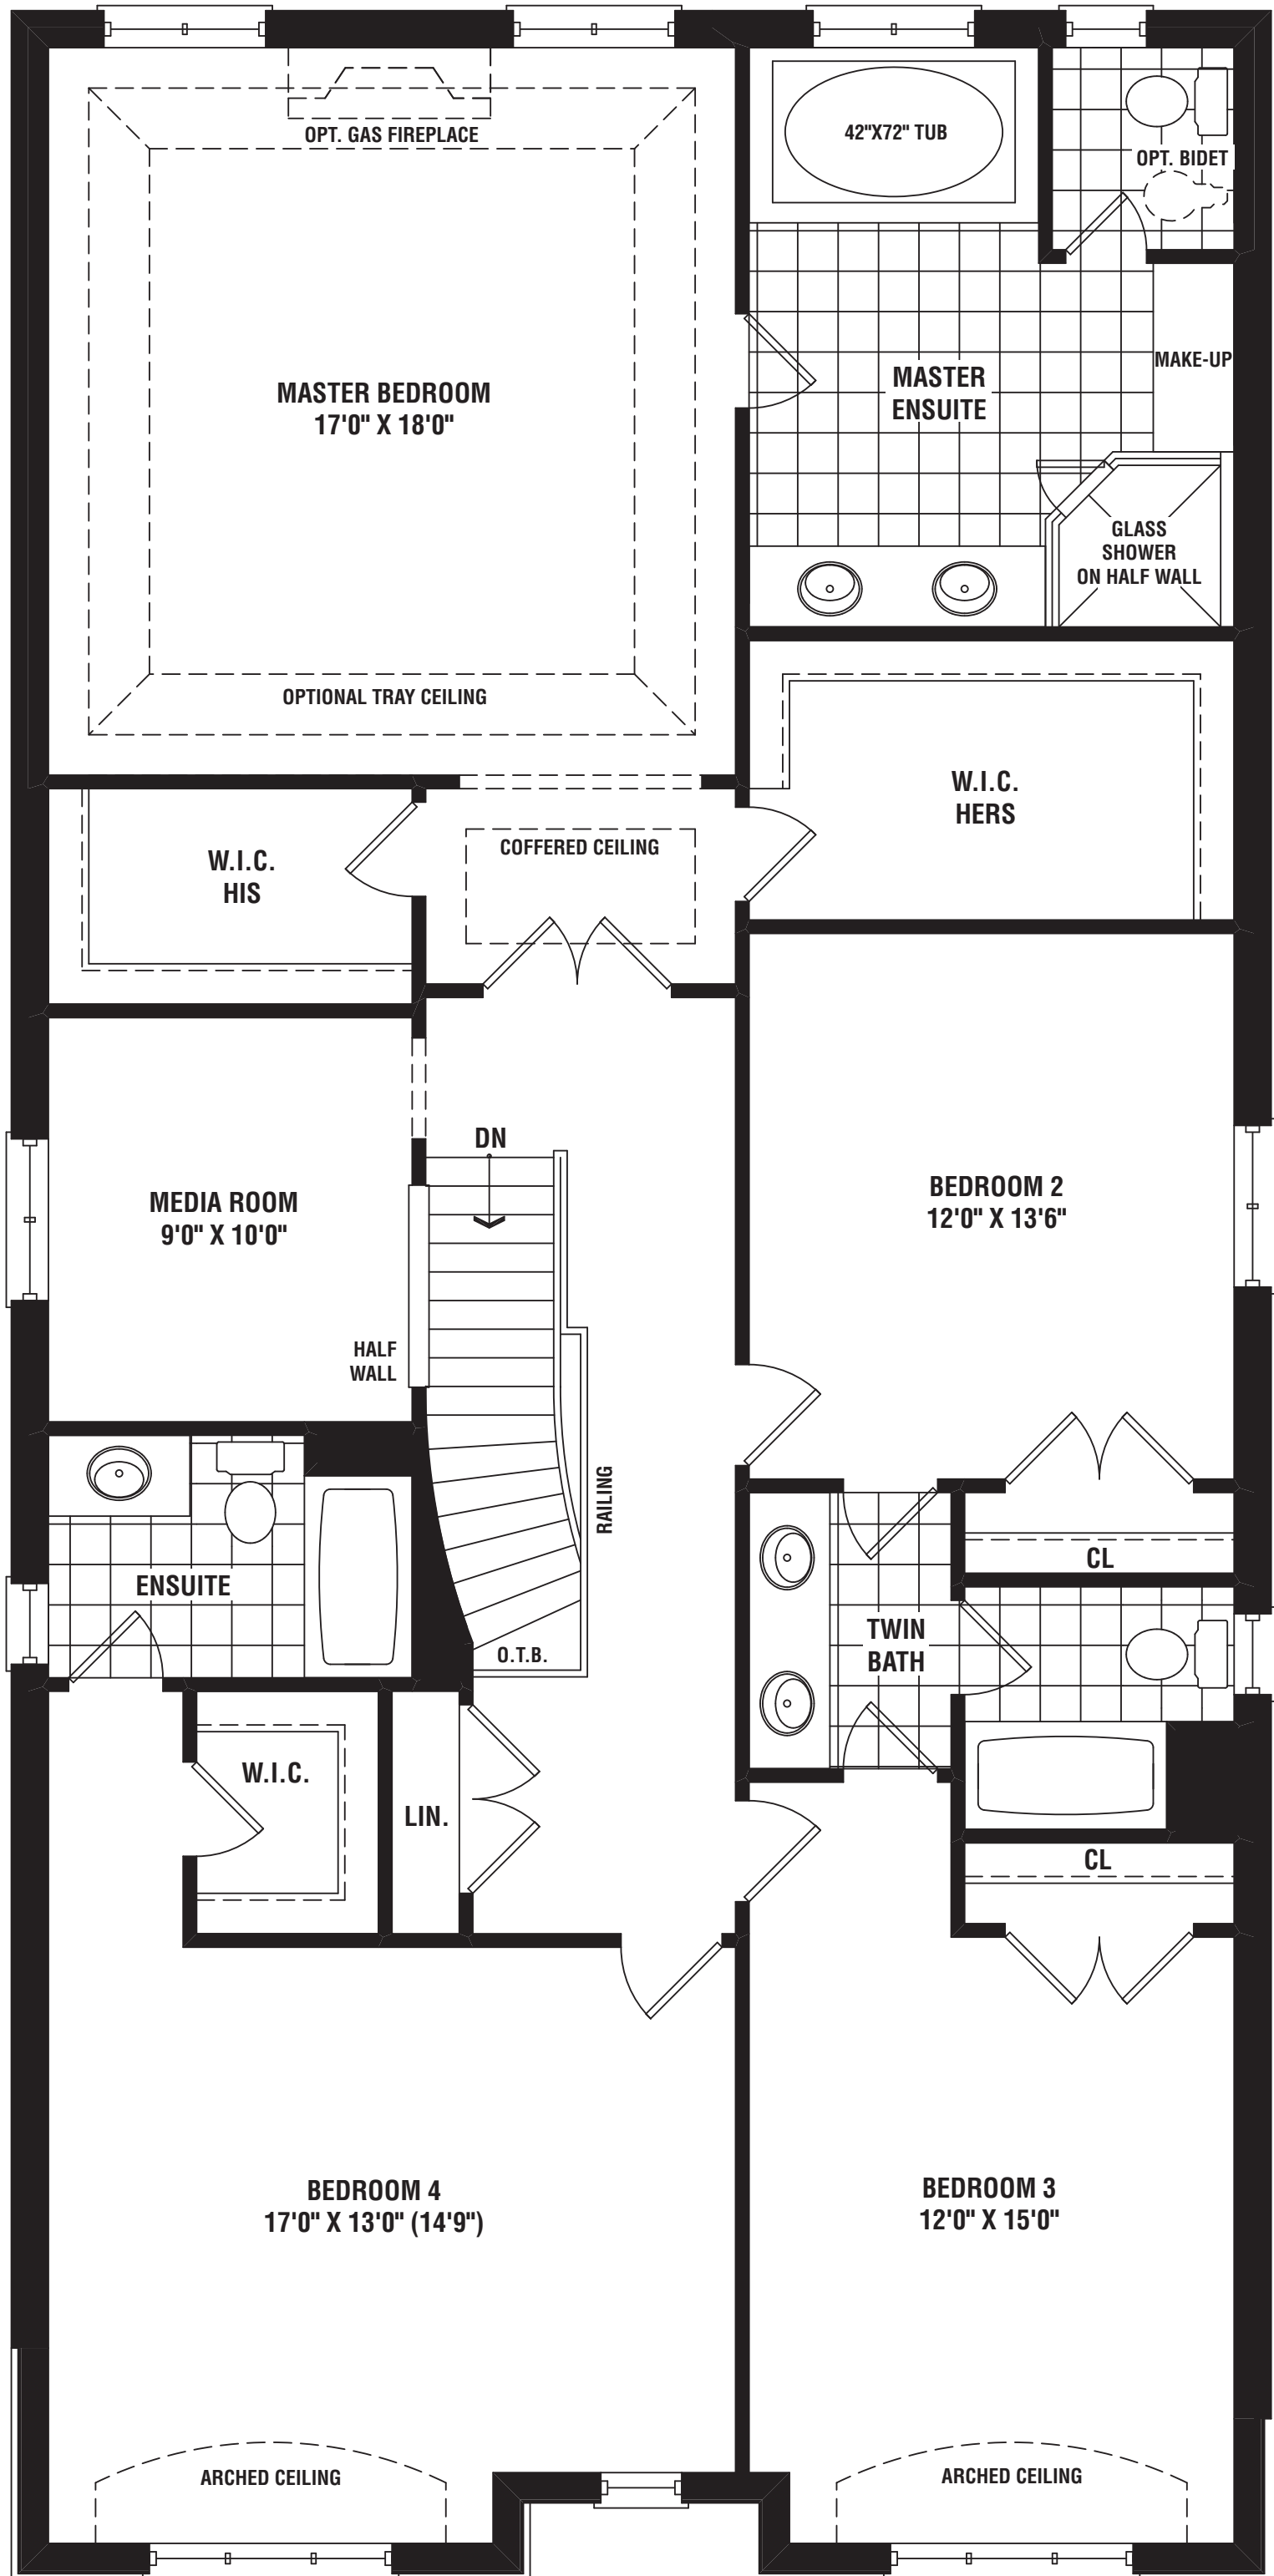

SECOND FLOOR ELEV. 'A'

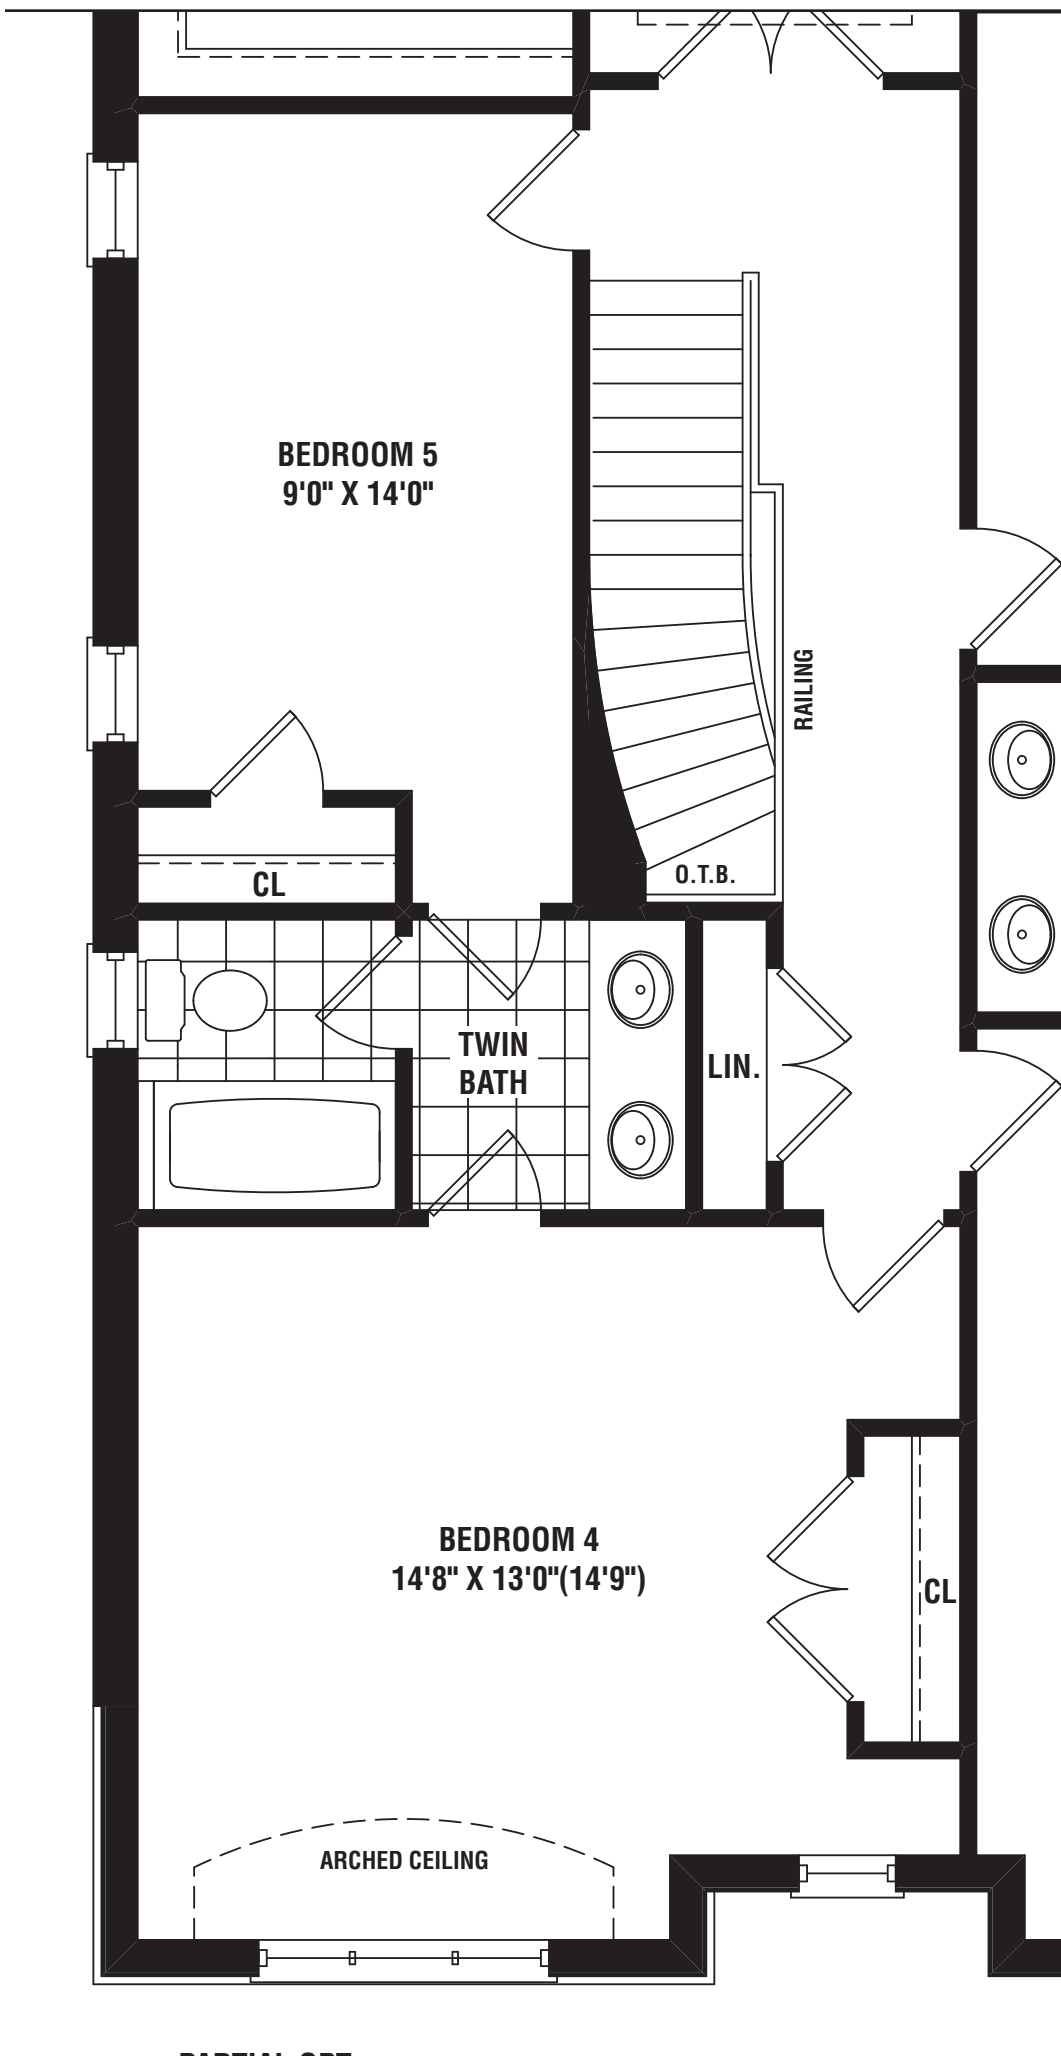

PARTIAL OPT.
SECOND FLOOR ELEV. A'

